



PROPOSED RESIDENTIAL DEVELOPMENT

Site off Green Lane, Filby, Gt Yarmouth.
Planning drawing

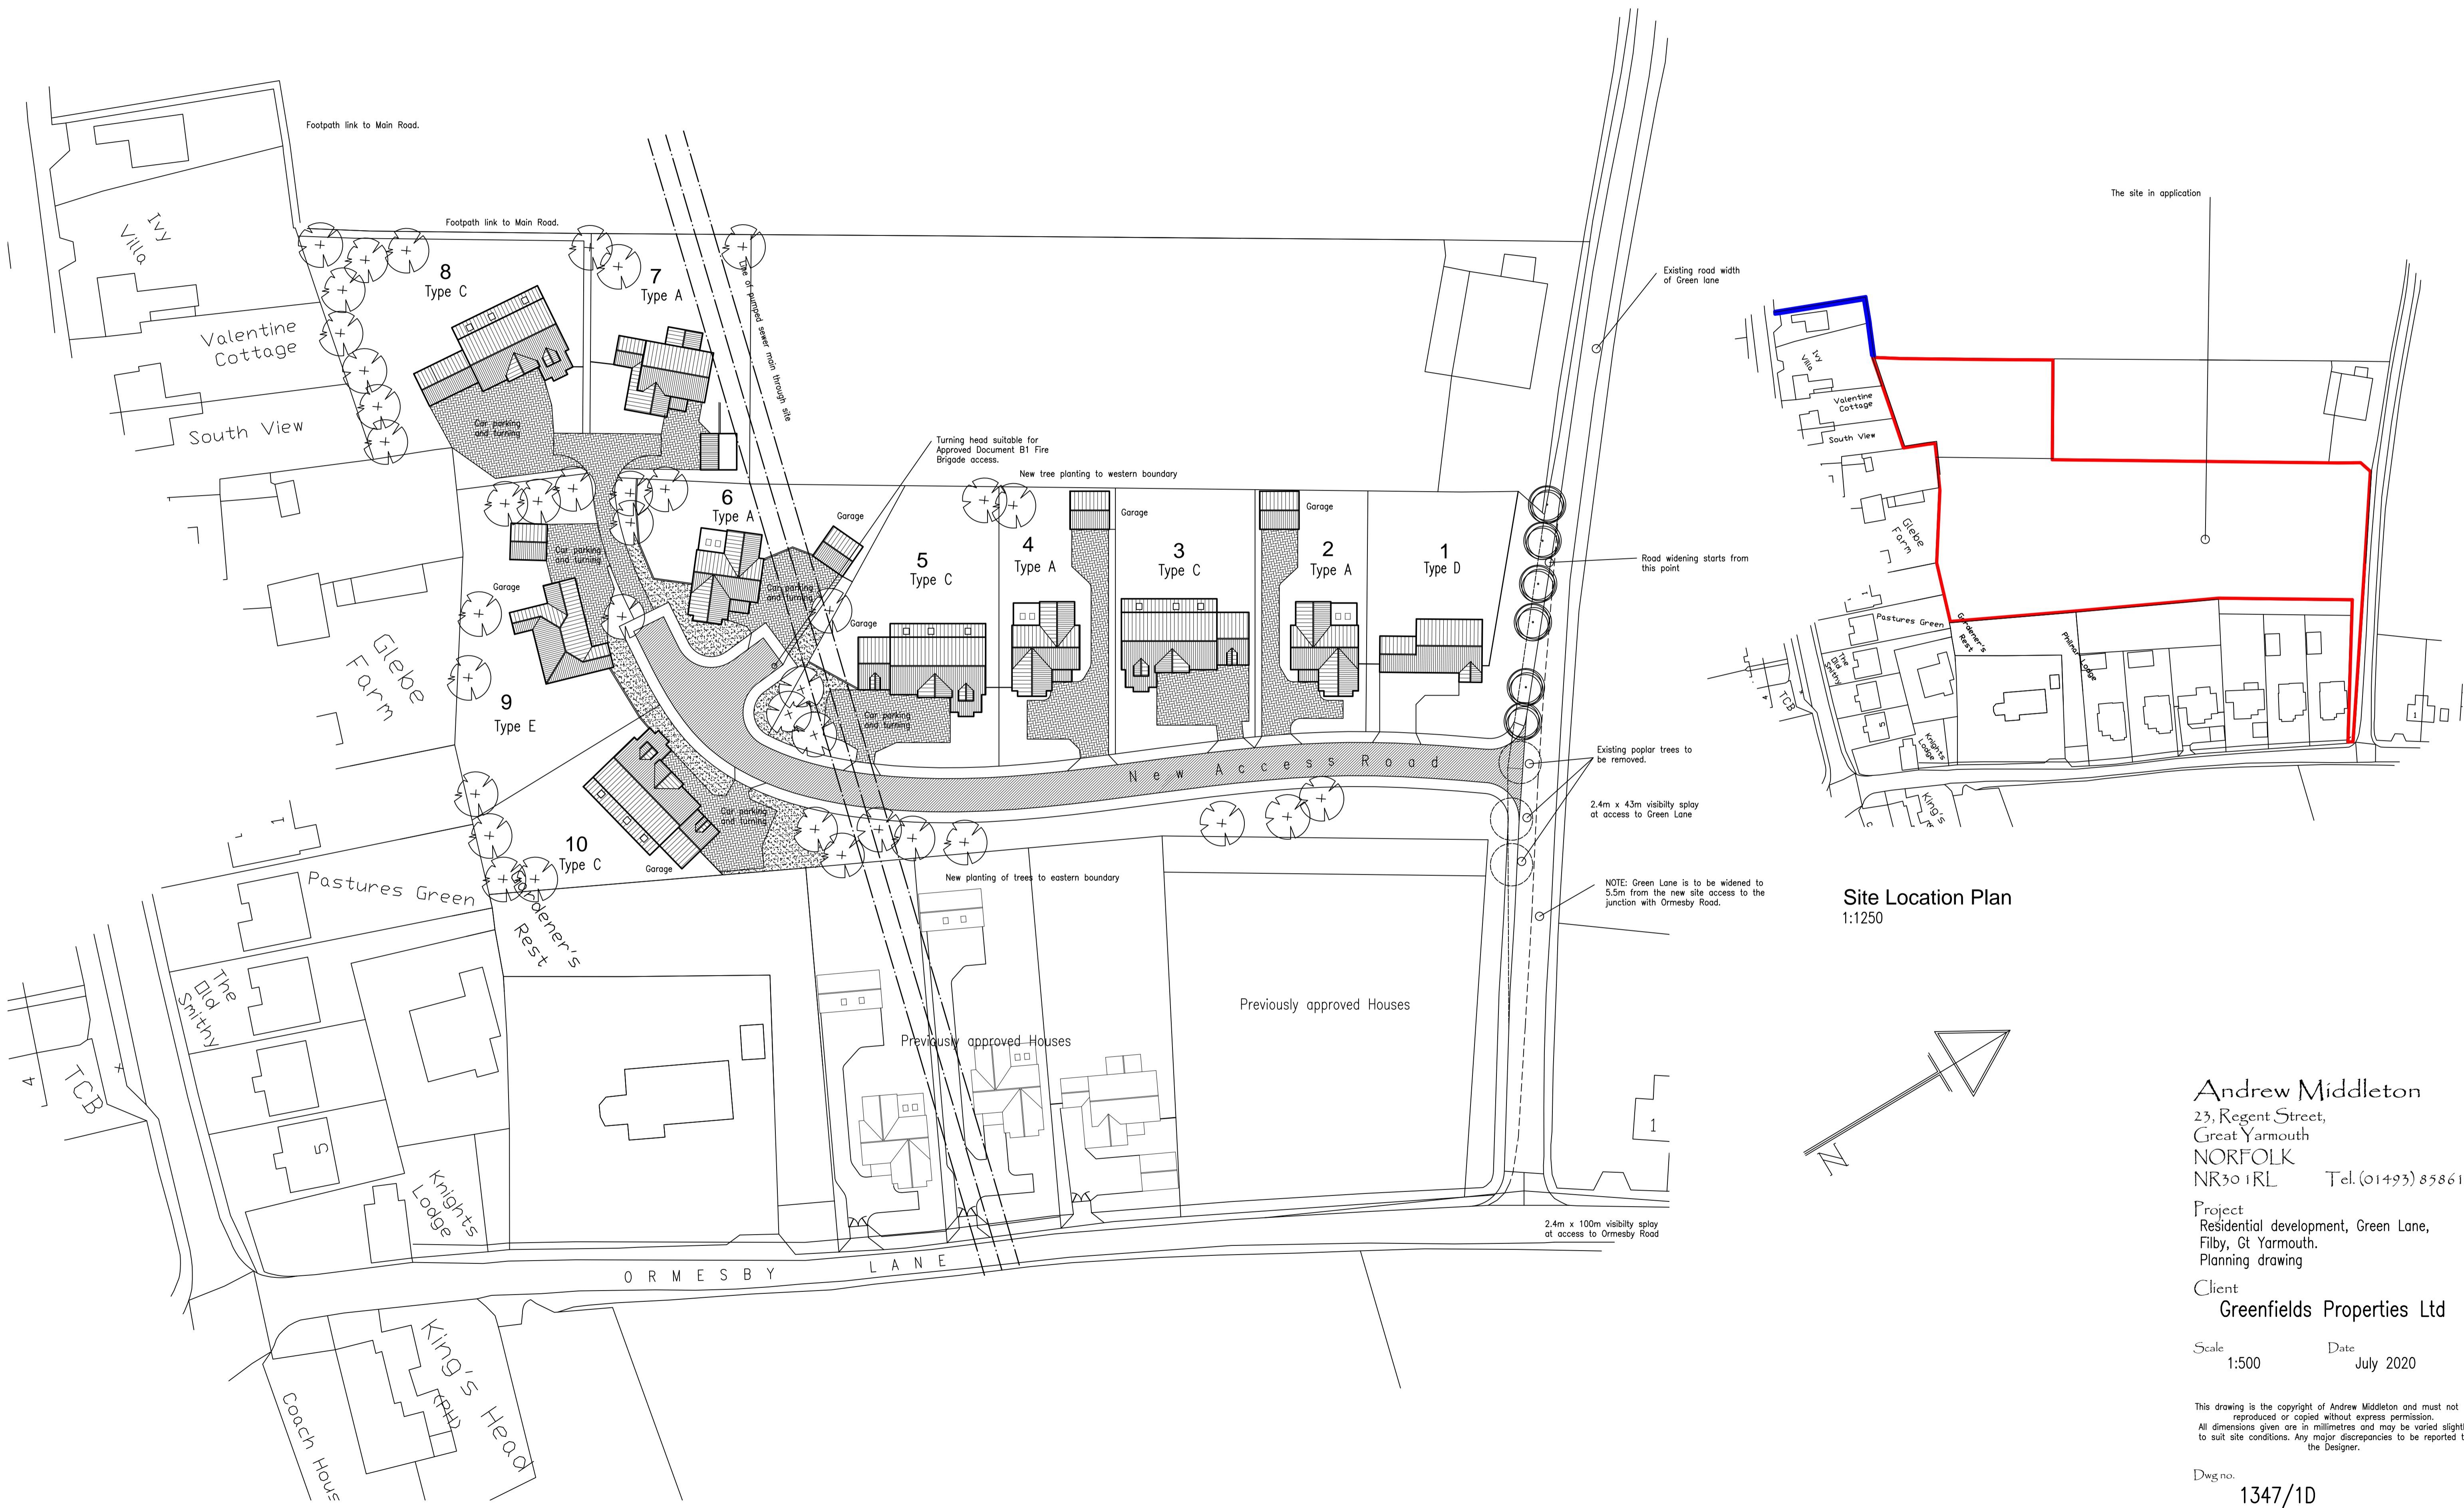

Site Location Plan
1:1250

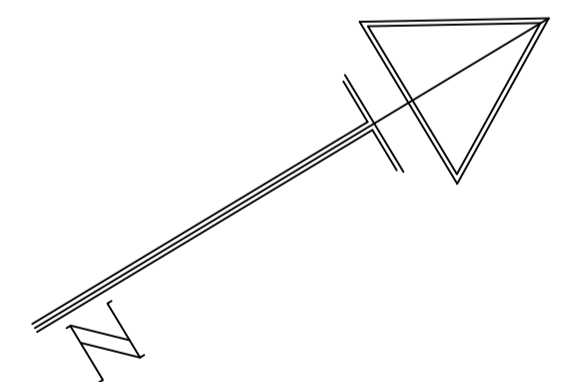

Andrew Middleton
23, Regent Street,
Great Yarmouth
NORFOLK
NR30 1RL Tel. (01493) 858611

Project
Residential development, Green Lane,
Filby, Gt Yarmouth.
Planning drawing

Client
Greenfields Properties Ltd

Scale 1:500 Date July 2020

This drawing is the copyright of Andrew Middleton and must not be reproduced or copied without express permission. All dimensions given are in millimetres and may be varied slightly to suit site conditions. Any major discrepancies to be reported to the Designer.

Dwg no. 1347/1D
Revision